


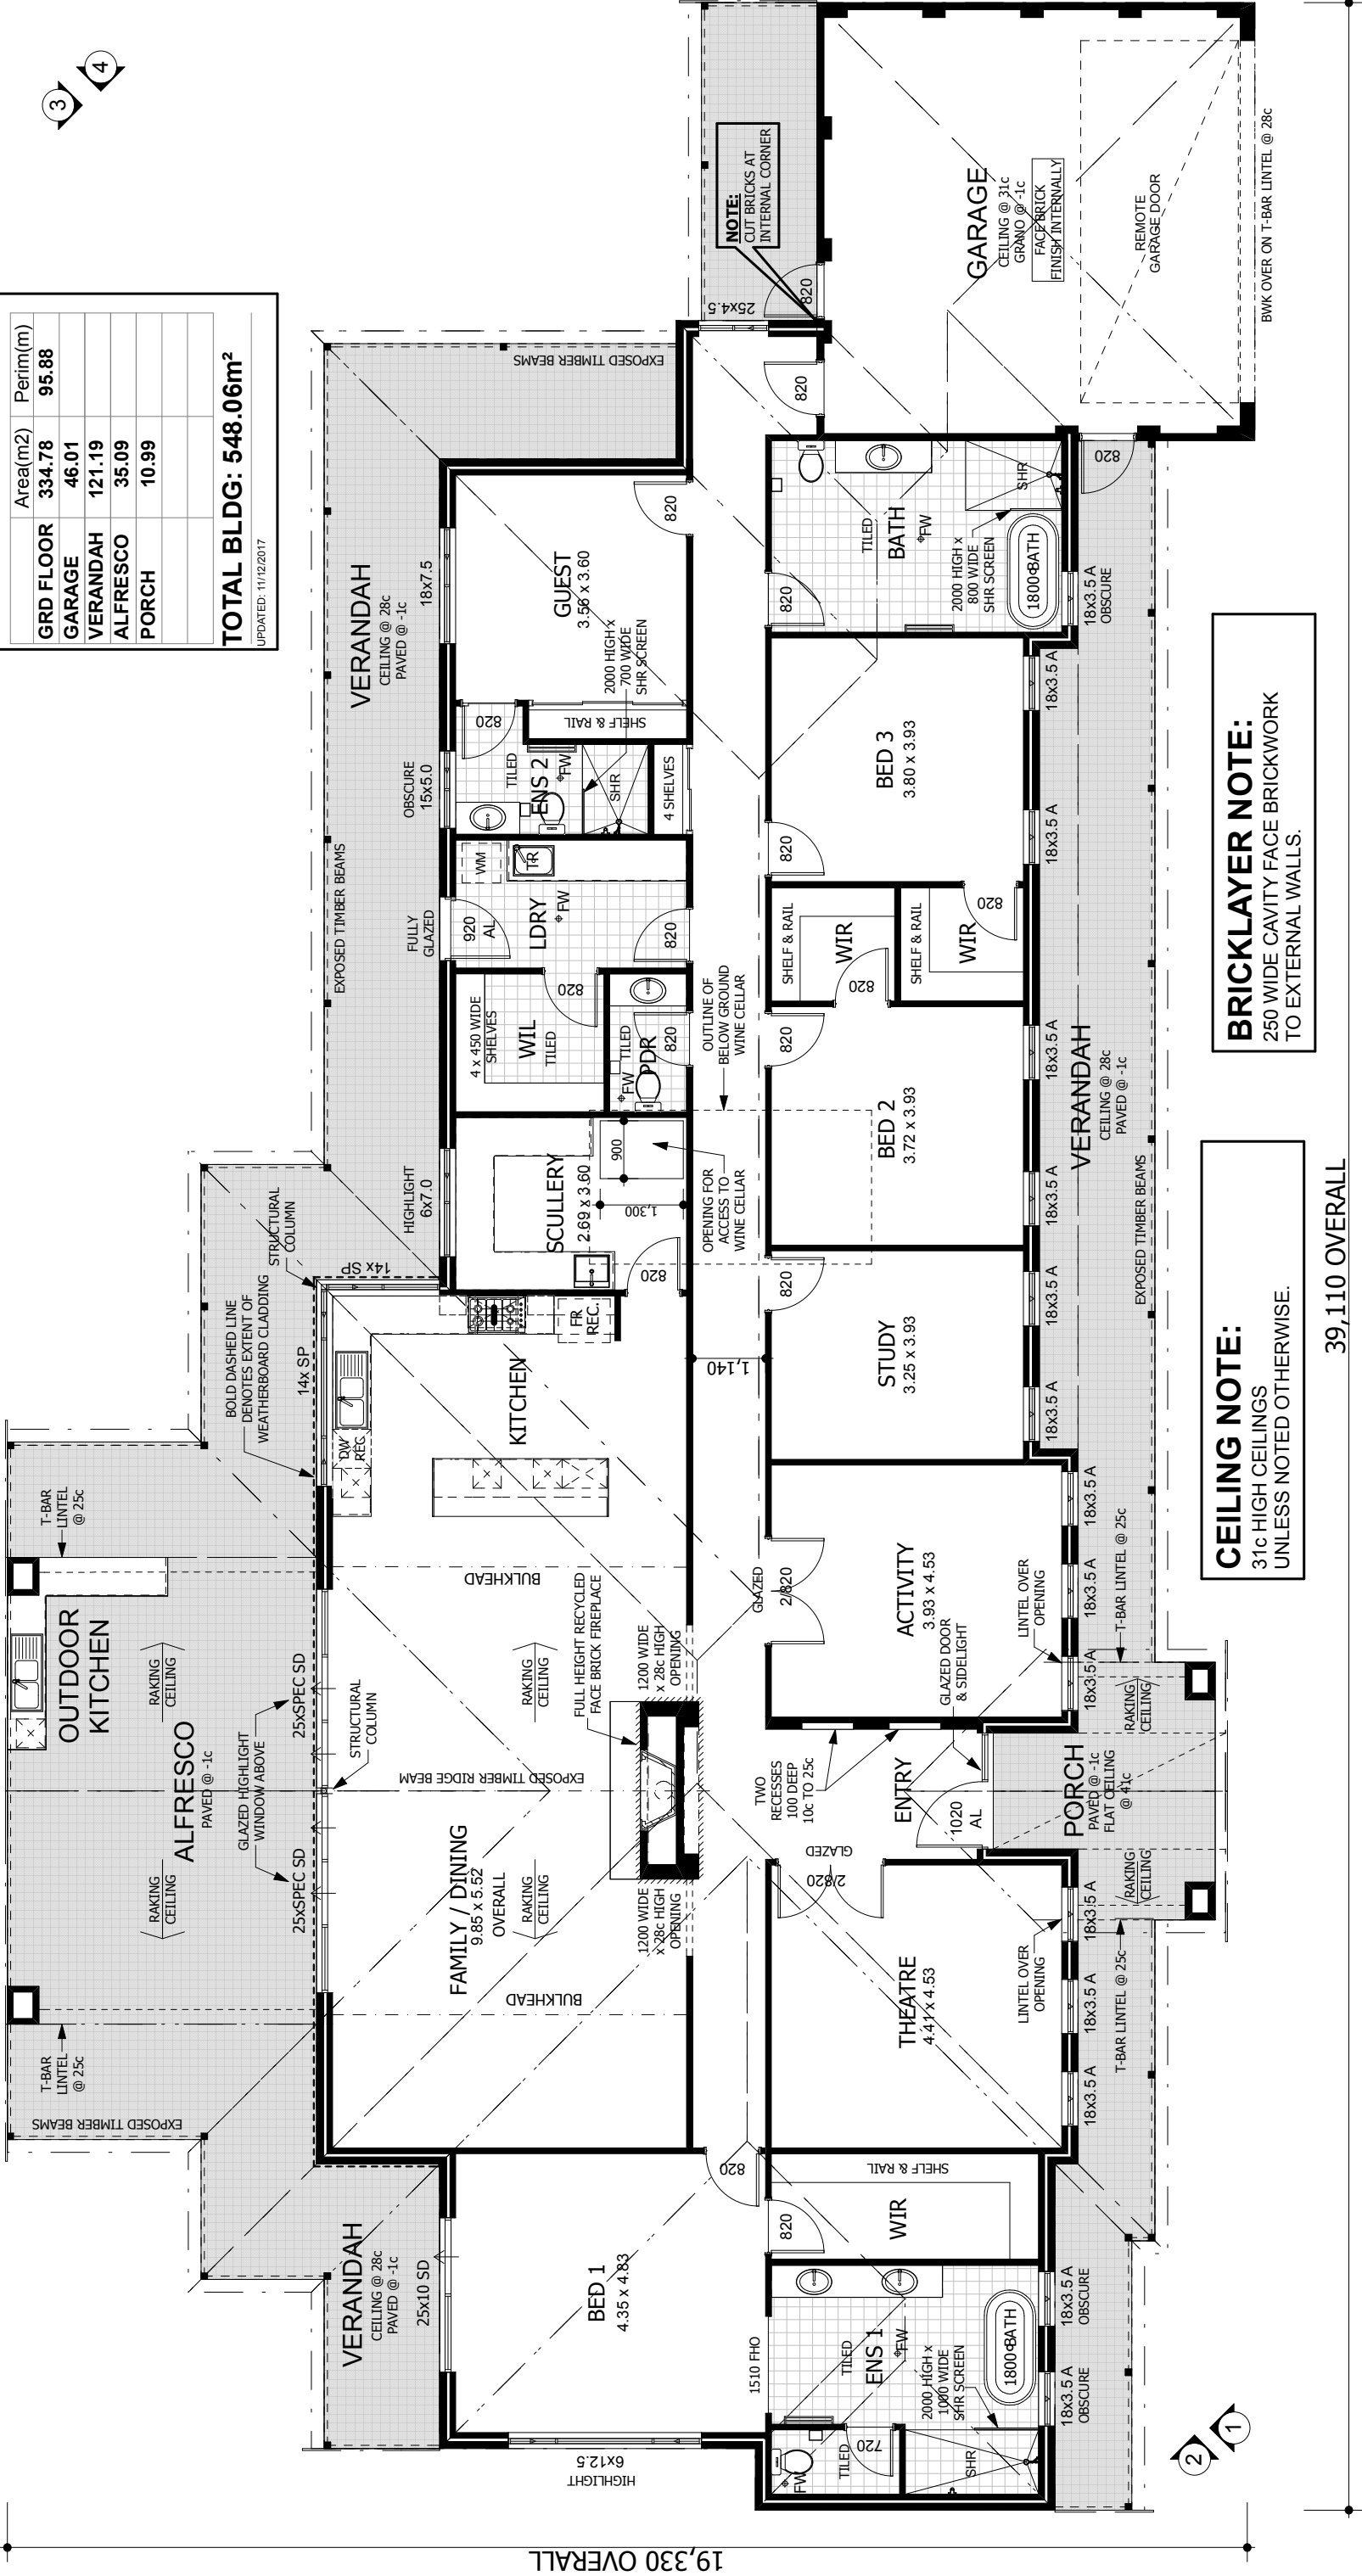

AREAS STATS:	
Area(m2)	Perim(m)
GRD FLOOR	334.78
GARAGE	46.01
VERANDAH	121.19
ALFRESCO	35.09
PORCH	10.99
TOTAL BLDG: 548.06m ²	
UPDATED: 11/12/2017	

Drawing Title: PLANS -DOUBLE - GROUND FLOOR PLAN	
Scale: as noted	Date: -
Status: CONSTRUCTION DWGS	Checked By: -
Project No: -	Wind Zone: -
Drawing No.: 2	OF 4
Plot Date: 14/12/2017	


AMENDMENTS:	

Clients: GEOFF & REBECCA HOLTMEULEN	
Address: LOT 261 HONEYMYRTLE LOOP FORRESTDALE 6112	
COPYRIGHT BY ACTIVA DEVELOPMENTS OFFICE 22/8 SUSTAINABLE AVE BIBRA LAKE WA 6163 POSTAL: PO BOX 3358 SUCCESS WA 6964 TEL: (08)94186600 FAX: (08)94186875	
The builder shall check and verify all dimensions and verify all errors and omissions to the Architect. Do not scale the drawings. Drawings shall not be used for construction purposes until issued by the Architect for construction.	

GROUND FLOOR PLAN
SCALE 1:100



 COPYRIGHT BY ACTIVA DEVELOPMENTS OFFICE 22/8 SUSTAINABLE AVE BIBRA LAKE WA 6163 POSTAL: PO BOX 3358 SUCCESS WA 6964 TEL: (08)94186600 FAX: (08)94186875	Clients: GEOFF & REBECCA HOLTMEULEN Address: LOT 261 HONEYMYRTLE LOOP FORRESTDALE 6112 The builder shall check and verify all dimensions and verify all errors and omissions to the Architect. Do not scale the drawings. Drawings shall not be used for construction purposes until issued by the Architect for construction.	AMENDMENTS:		Drawing Title: PLANS -DOUBLE - ELEVATIONS	
		-		Scale: as noted	Date: -
				Status: CONSTRUCTION DWGS	Checked By: -
				Project No: -	Wind Zone : -
				Drawing No.: 3	OF 4
		Plot Date:	14/12/2017		

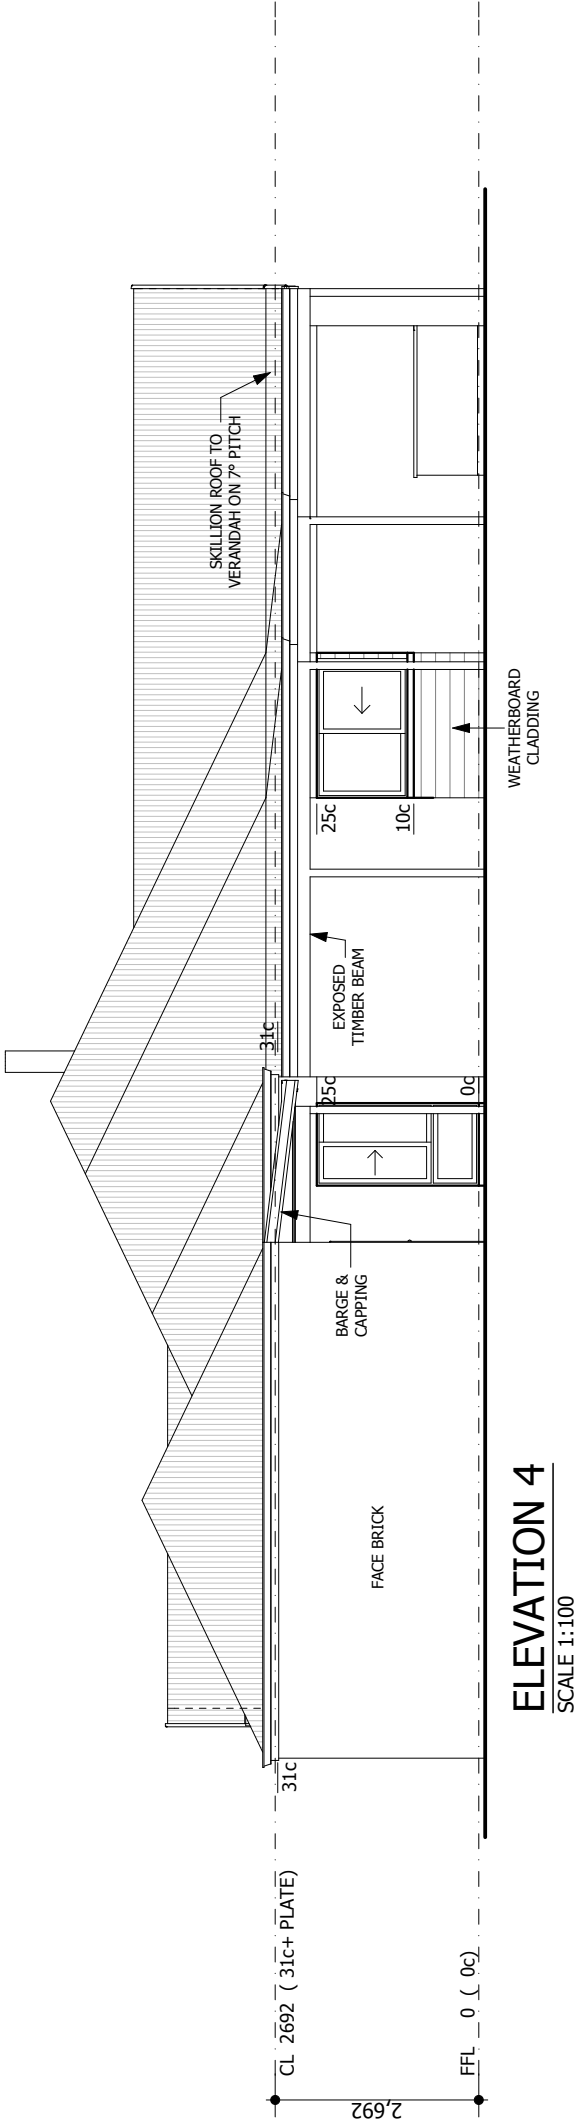

ELEVATION 4
SCALE 1:100



 COPYRIGHT BY ACTIVA DEVELOPMENTS OFFICE 22/8 SUSTAINABLE AVE BIBRA LAKE WA 6163 POSTAL: PO BOX 3358 SUCCESS WA 6964 TEL: (08)94186600 FAX: (08)94186875	Clients: GEOFF & REBECCA HOLTMEULEN Address: LOT 261 HONEYMYRTLE LOOP FORRESTDALE 6112 The builder shall check and verify all dimensions and verify all errors and omissions to the Architect. Do not scale the drawings. Drawings shall not be used for construction purposes until issued by the Architect for construction.	AMENDMENTS:		Drawing Title: PLANS -DOUBLE - ELEVATIONS 2	
		-		Scale: as noted	Date: -
				Status: CONSTRUCTION DWGS	Checked By: -
				Project No: -	Wind Zone : -
				Drawing No.: 4	OF 4
		Plot Date:	14/12/2017		